

@ ROHISA



Rohisa Industrial Development Corporation


“Let’s Manifest  
Dreams Today  
For Better Tomorrow”



N.A., N.O.C. Title Clear

नाना-भोटा स्वतंत्र इन्डस्ट्रीयल प्लोट

# LAY OUT PLAN

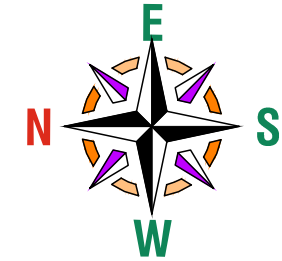


Rohisa Industrial Development Corporation



← TO ROHISA

EXISTING ROAD



TO AHMEDABAD HIGHWAY →

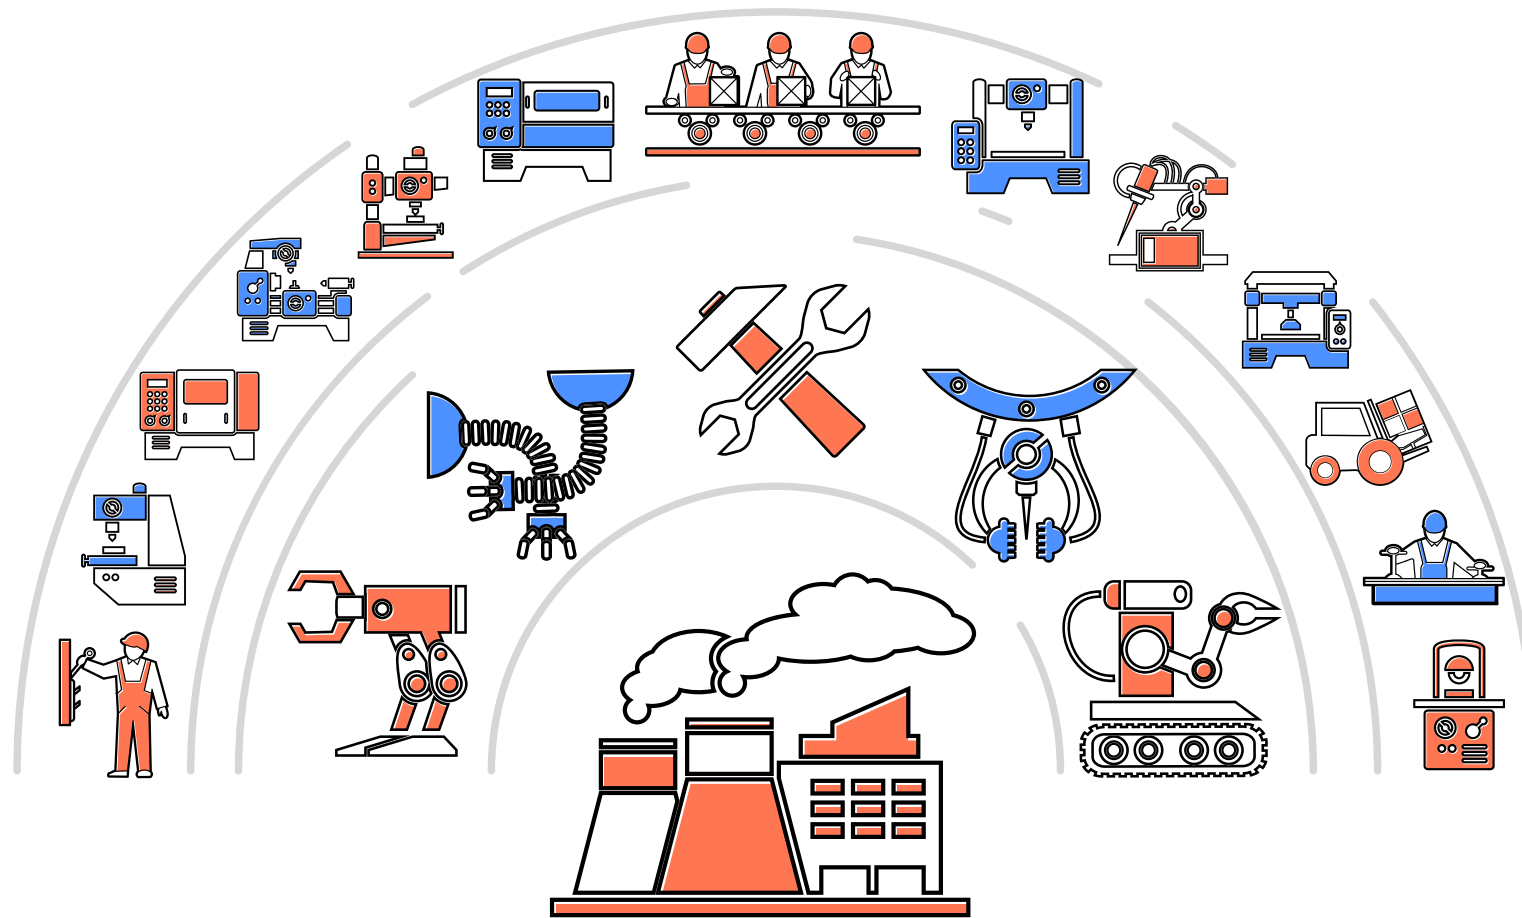

## Excellent Opportunity For Manufacturers

### FACILITIES

- N.A., N.O.C. Title Clear
- R.C.C. Road with Paver Block
- 24 x 7 Water Supply
- Attractive Main Gate
- Common Plot
- Street Light
- Prime Location

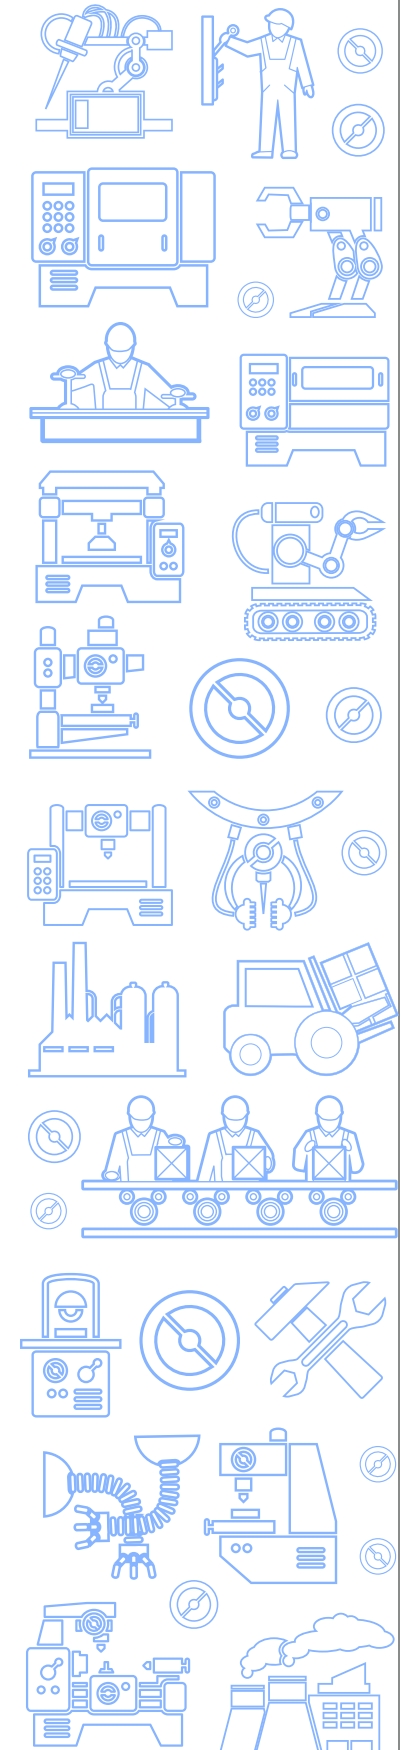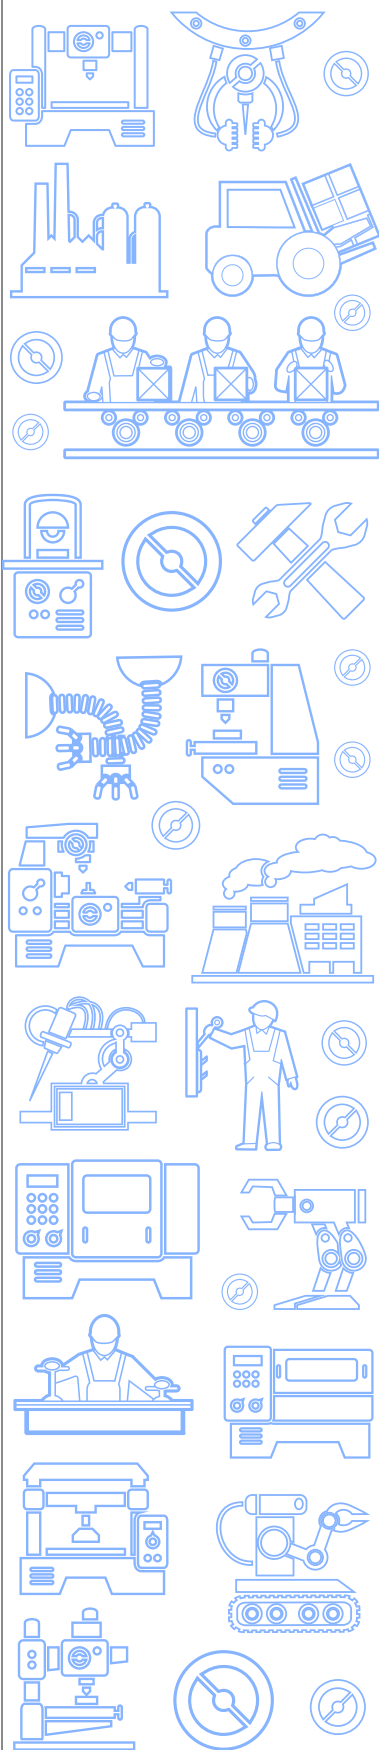

નિયમો :-

- દરેક સભ્યએ મેઈન્ટેનન્સ ચાર્જ અલગથી ભરવાનો રહેશે તથા સરકારના નિયમોને આધિન સ્ટેમ્પ ડ્યુટી, જી.ઈ.બી., G.S.T., લીગલ ચાર્જ તથા નવા વધારાના કોઈપણ ચાર્જ જે તે સમયે આવે તે સભ્યએ ચુકવવાના રહેશે.
- સંજોગો વસાત લોકલ ઓથોરીટીના નીયમો ને આધીન પ્લાનમાં જે કોઈ ફેરફાર કરવાનો થાય તો તે દરેક સભ્યએ માન્ય રાખવાનો રહેશે.
- જો સભ્ય સમયસર પેમેન્ટ નહી ભરે તો ભરેલી રકમ માંથી ૧૫% રકમ વહીવટી ખર્ચ પેટે કાપી નવો સભ્ય થાય પછી પરત આપવામાં આવશે.

નોંધ :- ધોશરમાં દર્શાવેલ પ્લાન અને વિગતો સમજૂતીની રૂપરેખા આપે છે.  
એ લીગલ ડોક્યુમેન્ટરીનો હિસ્સો નથી.

ન્યાયક્ષેત્ર અમદાવાદ રહેશે.

Developers :  
KALGI DEVELOPERS



Contact : 9033662020, 9033668080

- Visit us : [www.kalgigroup.com](http://www.kalgigroup.com)
- E-mail : [kalgigroup4@gmail.com](mailto:kalgigroup4@gmail.com)
- Facebook@kalgigroup
- instagram@kalgigroup

SITE ADDRESS :  
ROHISA INDUSTRIAL DEVELOPMENT CORPORATION

Rohisa Village Road,  
Mahemdavad-Ahmedabad Highway,  
Ta : Mahemdabad, Dist : Kheda. (GUJARAT)

